



DeBEQUE  
COMMUNITY  
CENTER

# DeBEQUE COMMUNITY CENTER



## MESA COMMUNITY CENTER EXISTING EXTERIOR

We were tasked to incorporate similar amenities to that of the Mesa Community Center. Some of those included the following:

**Gazebo** - accommodates outdoor activities such as music performances and community meetings.

**Half Court & Tennis Wall** - accommodates outdoor recreational sports as well as outdoor banquet seating when needed.

**Play Structure**

**Community Garden**



# MESA COMMUNITY CENTER EXISTING INTERIOR


The footprint of the DeBeque Community Center is modeled to be similar to Mesa Community Center. The spaces include:

**Gymnasium** - accommodates both basketball and volleyball, but primarily functions as a banquet hall.

**Meeting Room** - accommodates community meetings and other recreational activities.

## Kitchen


Other spaces we were asked to include were a family restroom and an office.

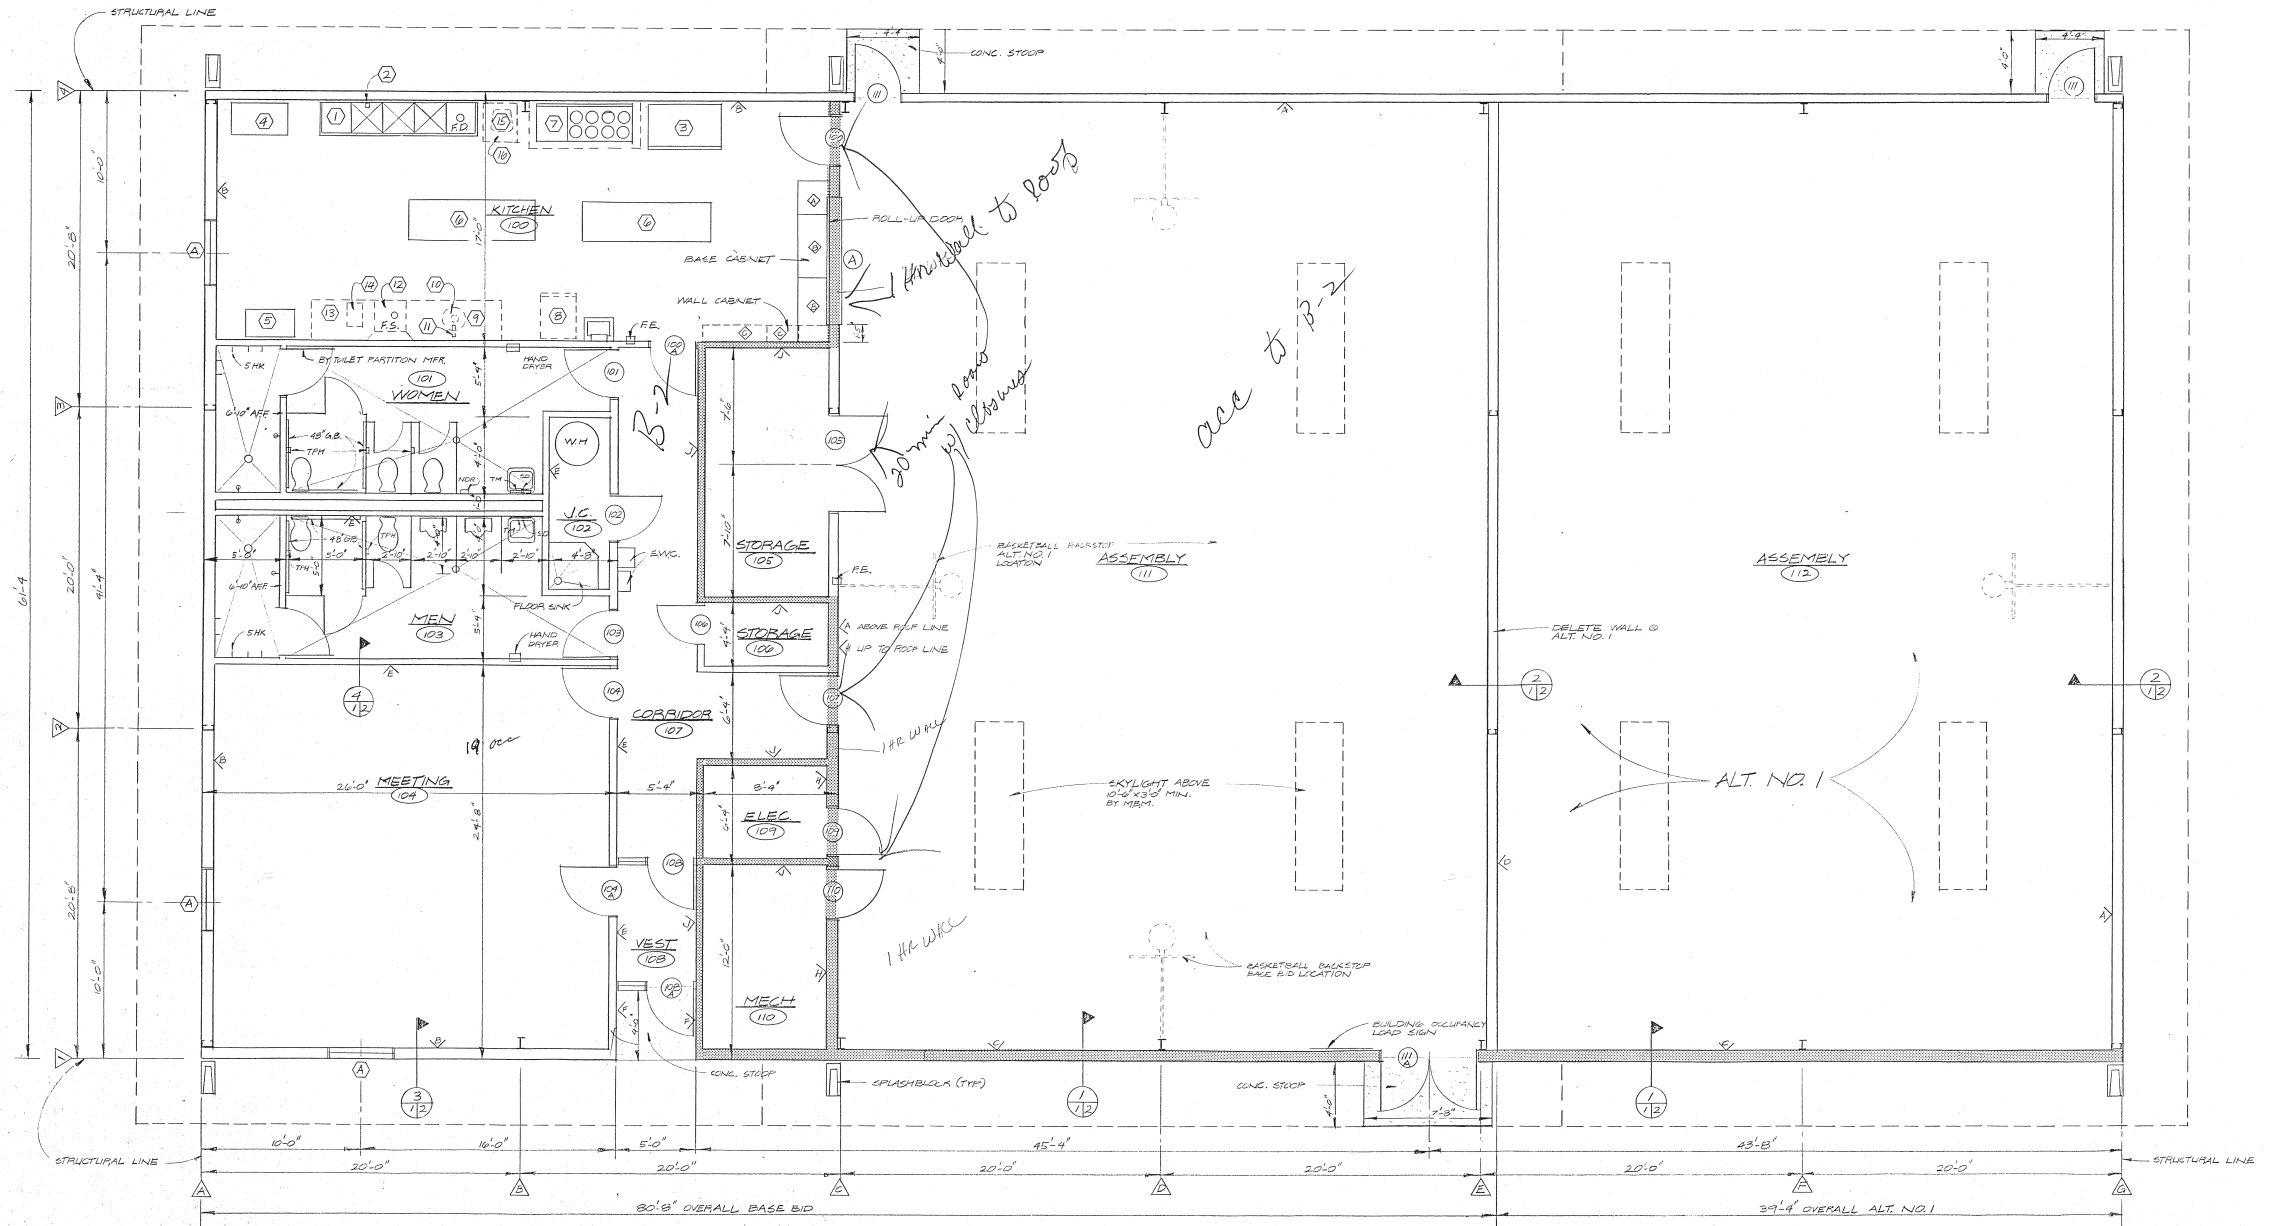


# DeBEQUE COMMUNITY CENTER CONTEXT



## VICINITY MAP

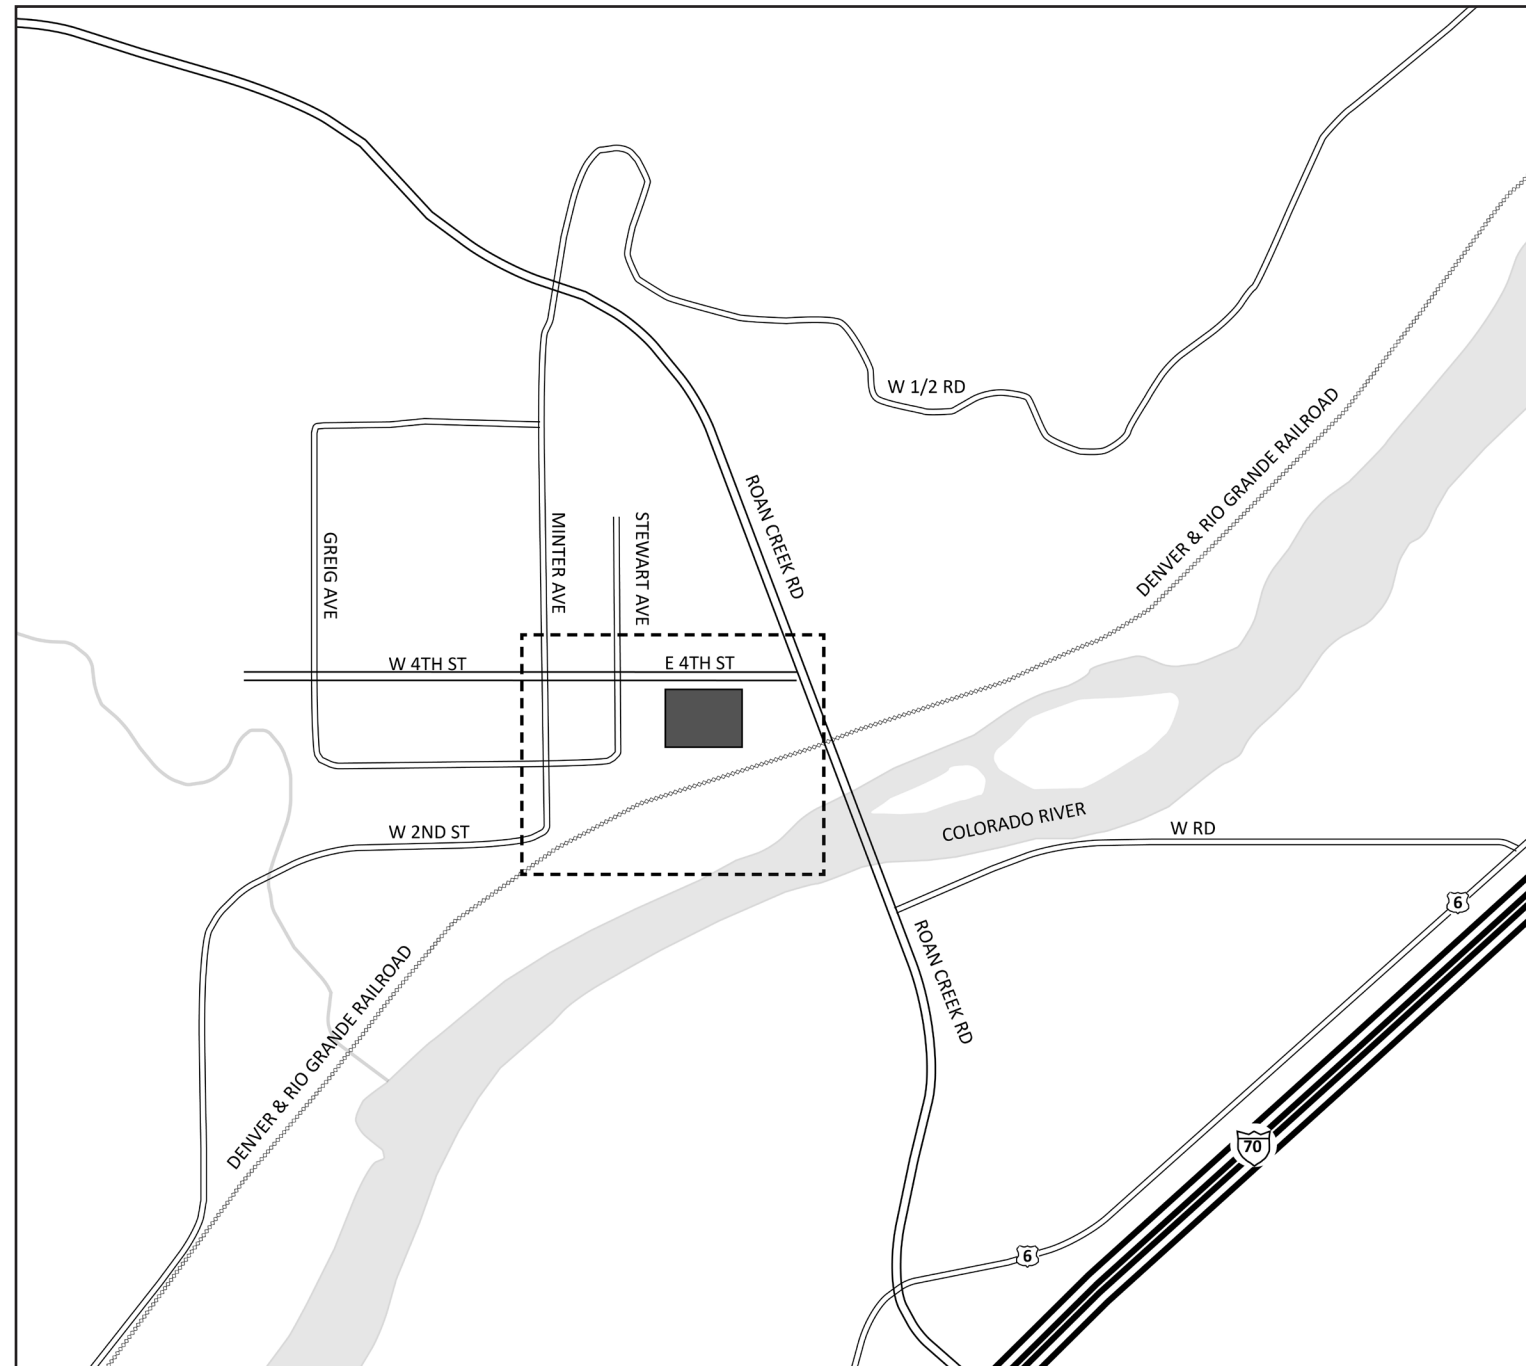

## AREA MAP

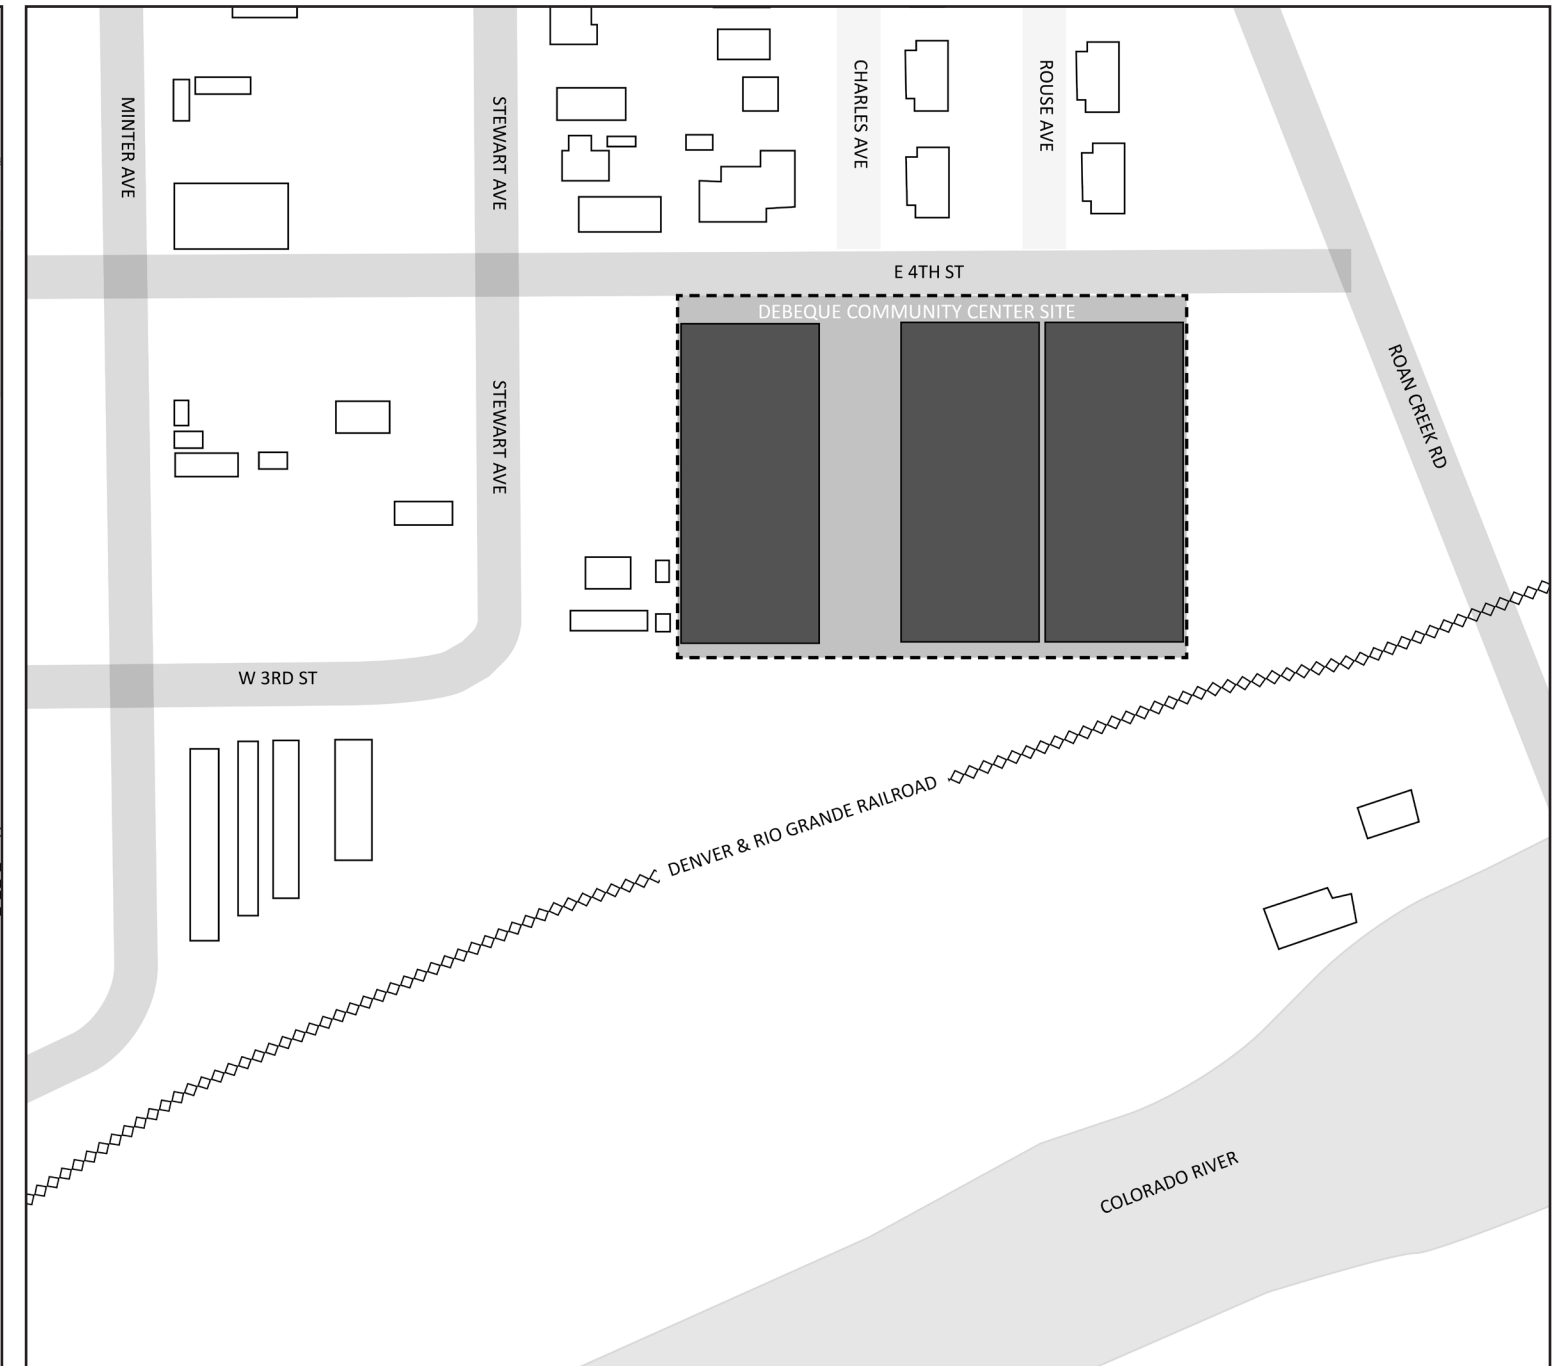




## DeBEQUE COMMUNITY CENTER MAIN ENTRY

The intent here is to take the idea of wood siding from existing buildings in DeBeque and create a modern design feature that highlights the entry of the building. The slated wood begins on the exterior of the building then begins to fold into the entry and further into the building, creating a warm and welcoming gesture to guide the community inward.


DeBEQUE  
COMMUNITY  
CENTER





# DeBEQUE COMMUNITY CENTER FLOOR PLAN

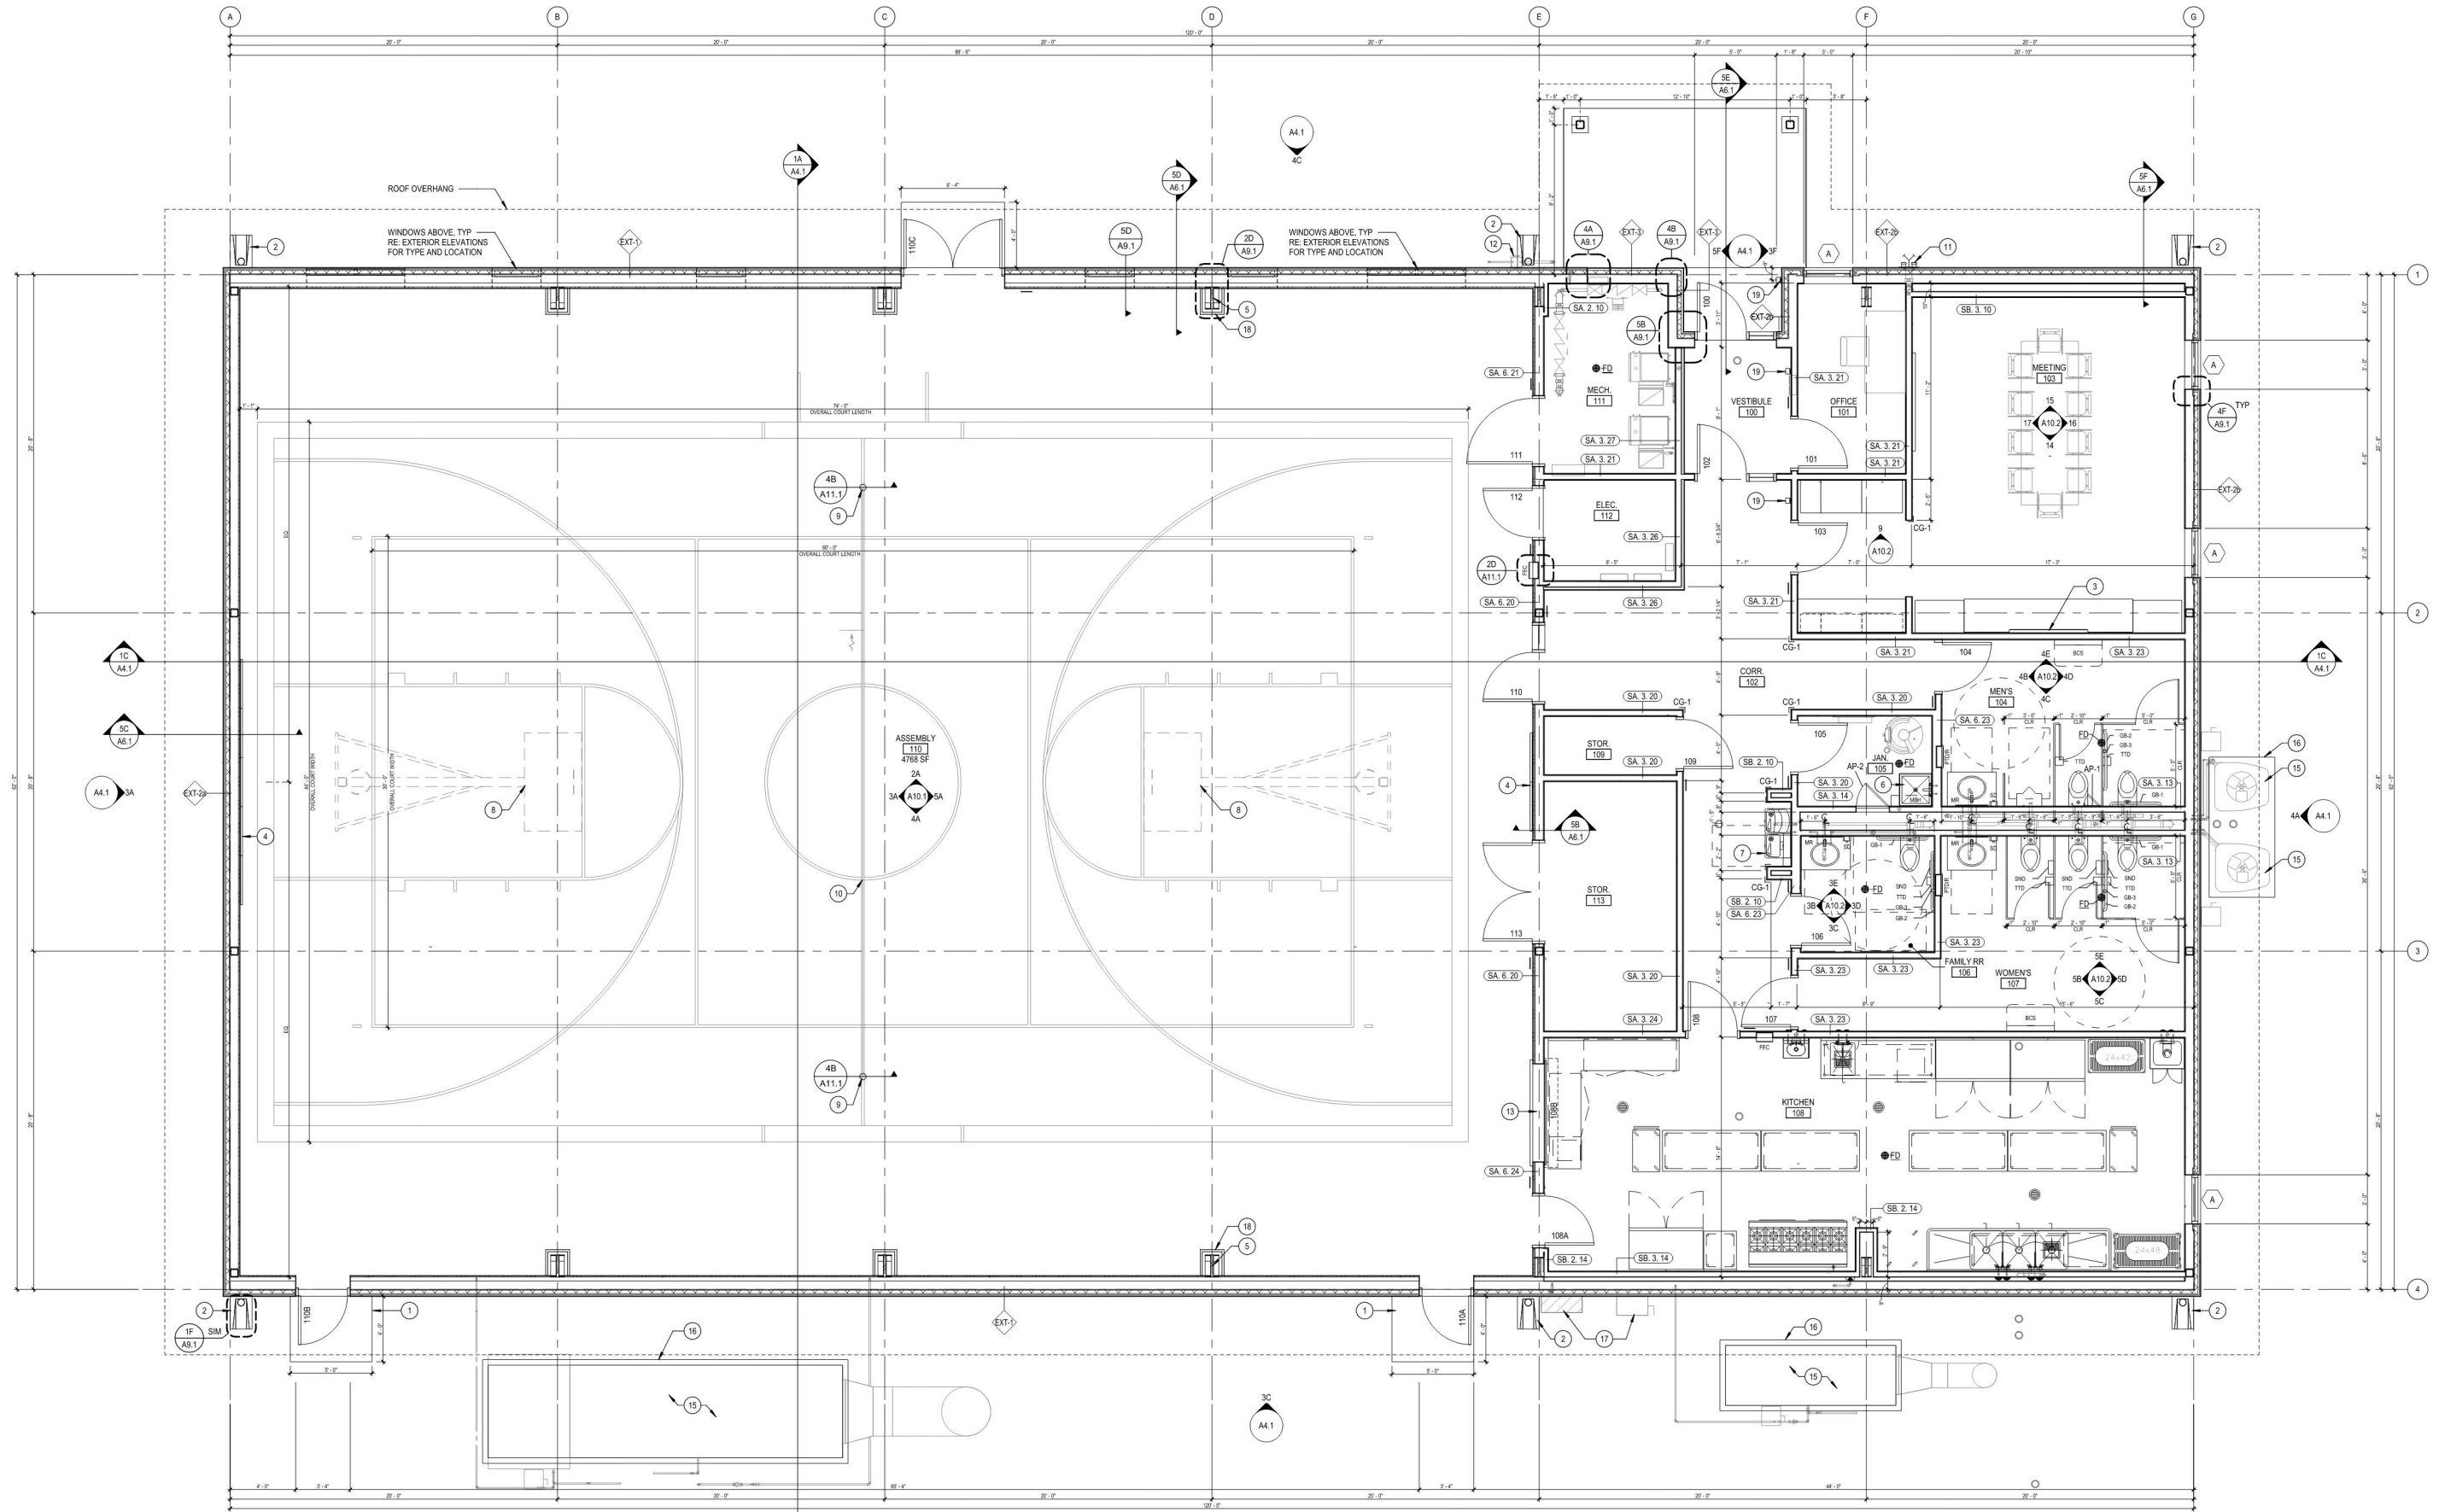



# DeBEQUE COMMUNITY CENTER NORTH ELEVATION

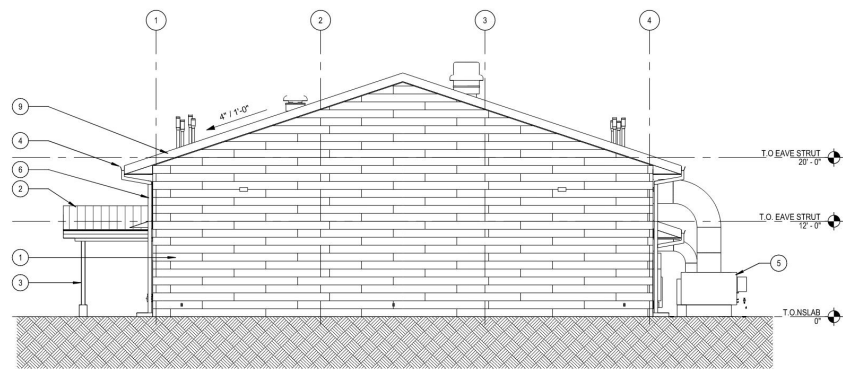


3A BUILDING ELEVATION - WEST  
SCALE: 1/8" = 1'-0"

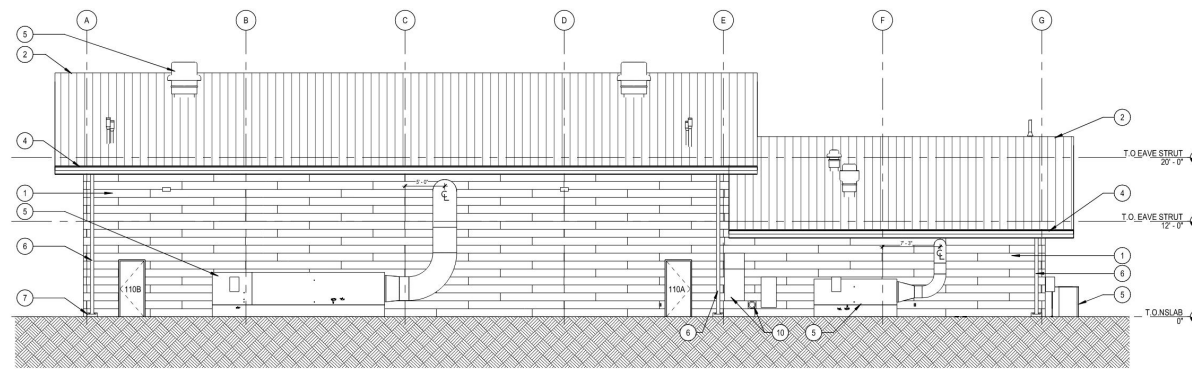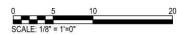

3C BUILDING ELEVATION - SOUTH  
SCALE: 1/8" = 1'-0"

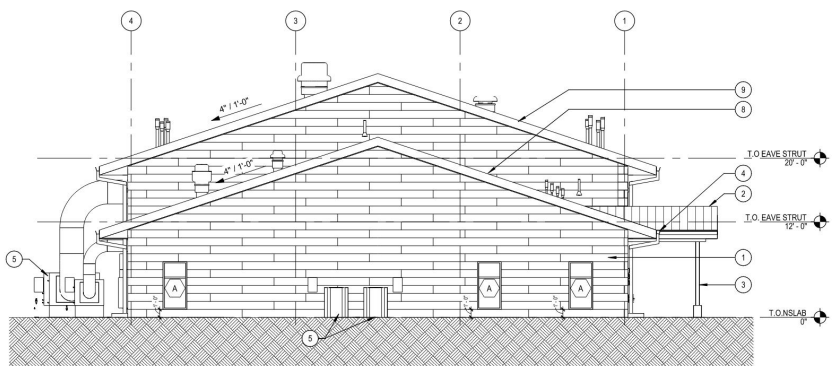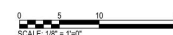

4A BUILDING ELEVATION - EAST  
SCALE: 1/8" = 1'-0"

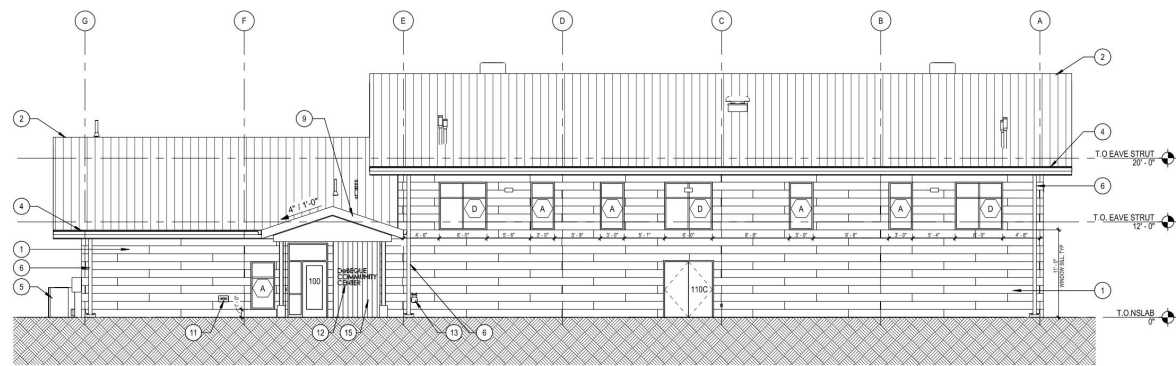

4C BUILDING ELEVATION - NORTH  
SCALE: 1/8" = 1'-0"

## # SHEET NOTES


- 1 METAL WALL PANEL SYSTEM
- 2 INSULATED STANDING SEAM ROOF PANEL
- 3 M.B.M. COLUMN
- 4 M.B.M. PREFINISHED METAL GUTTER
- 5 MECHANICAL EQUIPMENT, RE: MECHANICAL
- 6 M.B.M. PREFINISHED METAL DOWNSPOUT
- 7 CONCRETE SPLASH BLOCK, TYP
- 8 M.B.M. STEP FLASHING AT SIDEWALL
- 9 M.B.M. PREFINISHED FASCIA
- 10 ELECTRICAL METER AND DISTRIBUTION PANEL, RE: ELECTRICAL
- 11 FIRE DEPARTMENT CONNECTION - MOUNT CENTER OF PIPE @ 2'-6" AFF, FIELD VERIFY FINAL LOCATION WITH FIRE DEPARTMENT PRIOR TO INSTALLATION.
- 12 PIN MOUNTED PREFINISHED ALUMINUM SIGNAGE, CENTURY GOTHIC FONT. LETTERING TO BE 7" TALL
- 13 GAS METER, RE: PLUMBING
- 14 MECHANICAL INTAKE LOUVER, RE: MECHANICAL
- 15 TRESPA WALL PANEL SYSTEM
- 16 ADA PUSH BUTTON DOOR OPENER, RE: DOOR HARDWARE




DeBEQUE COMMUNITY CENTER  
**MATERIAL BOARD**




# DeBEQUE COMMUNITY CENTER FINISH PLAN

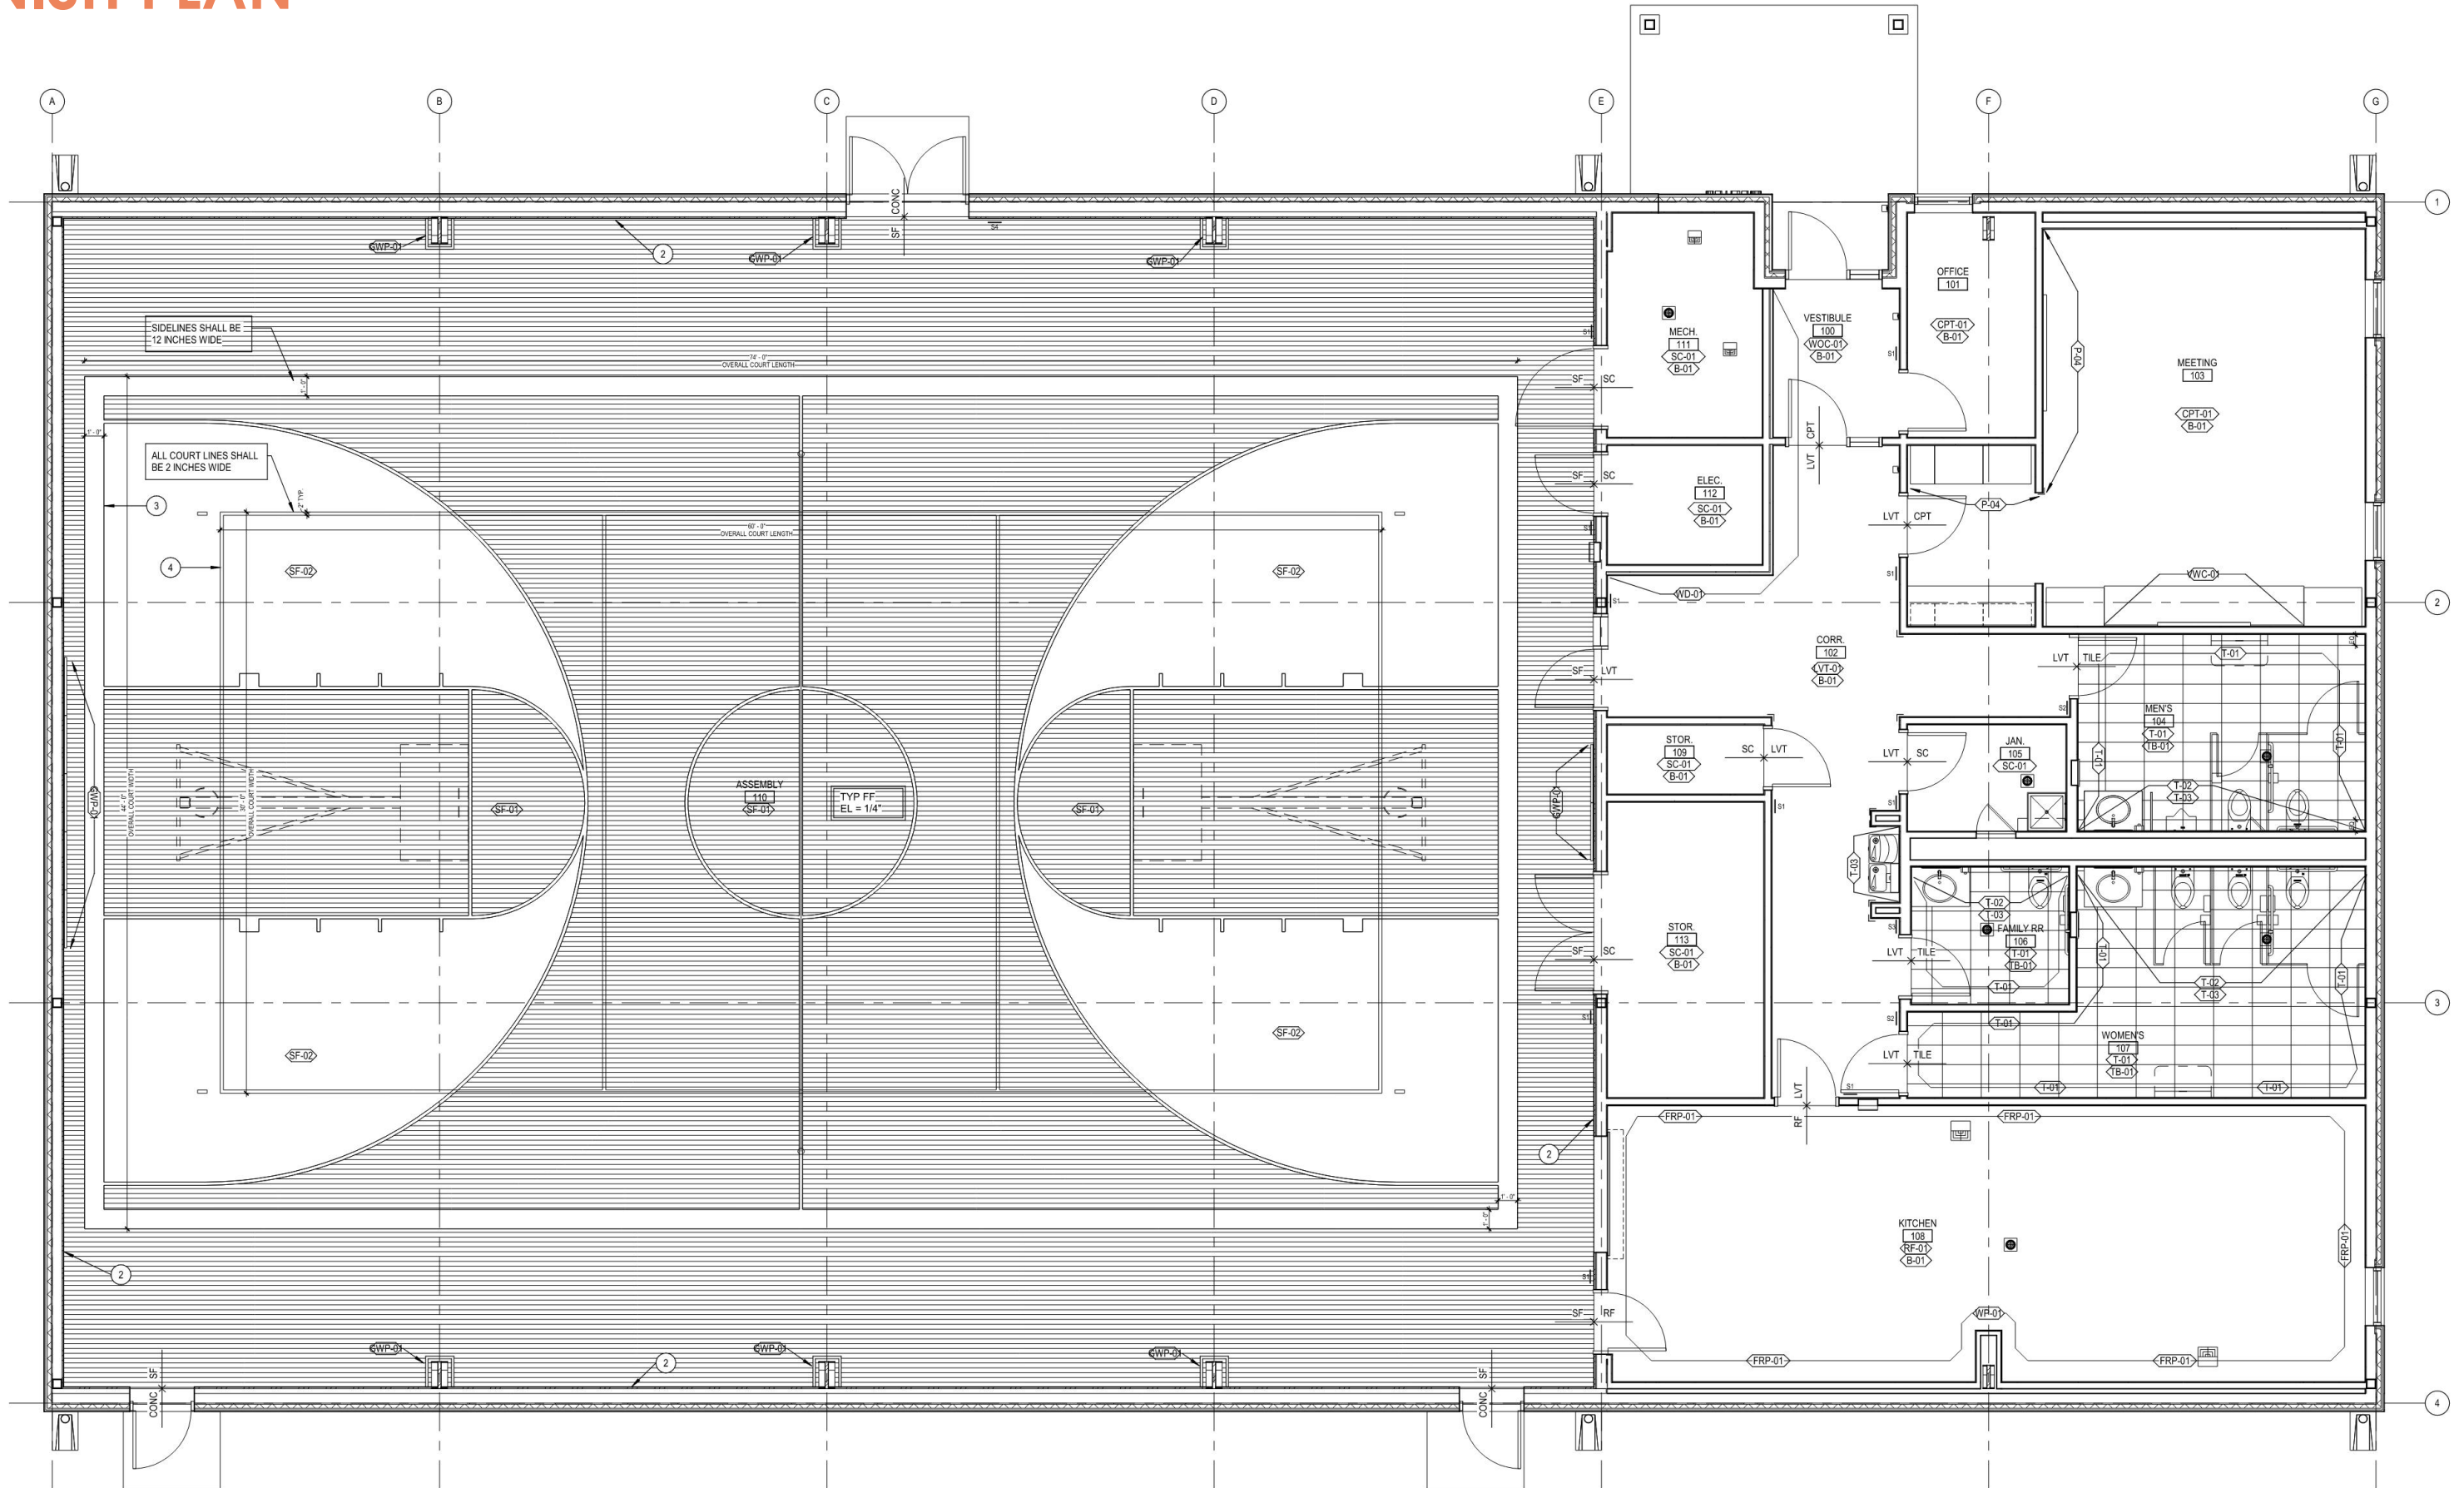


# DeBEQUE COMMUNITY CENTER GYMNASIUM | ASSEMBLY

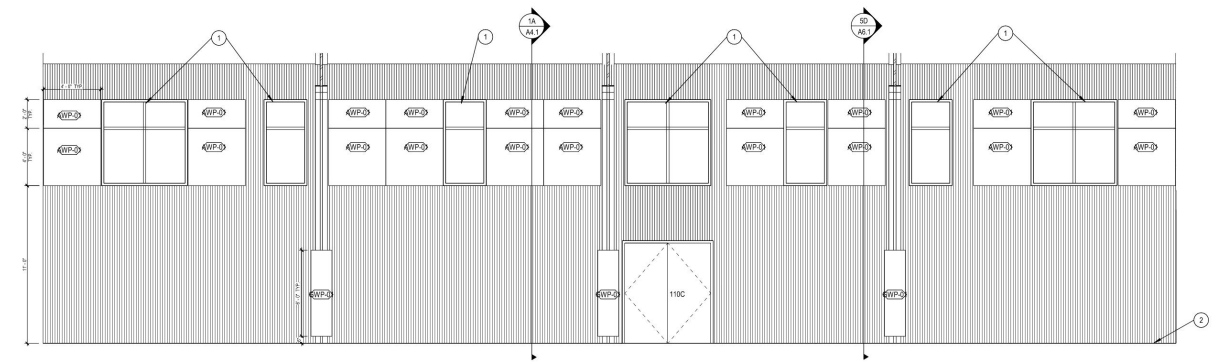


2A ASSEMBLY - NORTH  
A101 SCALE: 1/4" = 1'-0"

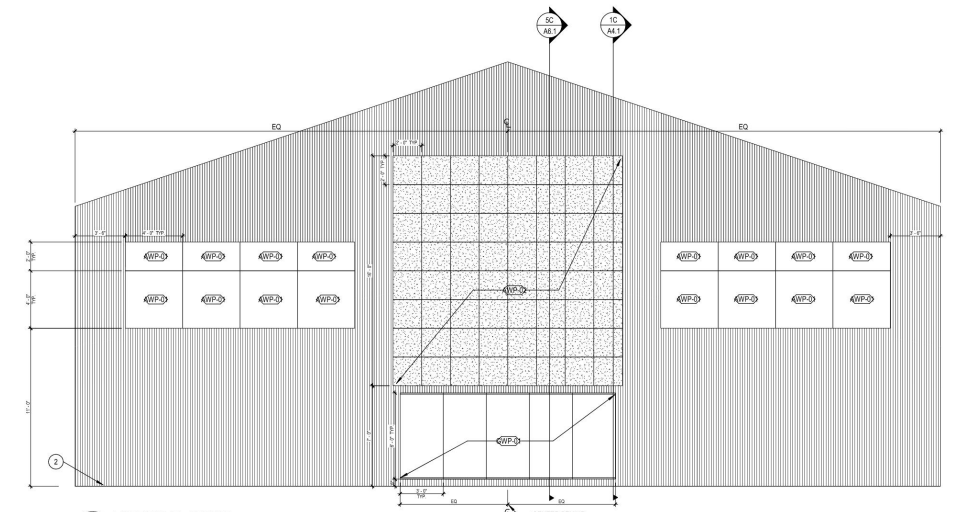

3A ASSEMBLY - WEST  
A101 SCALE: 1/4" = 1'-0"

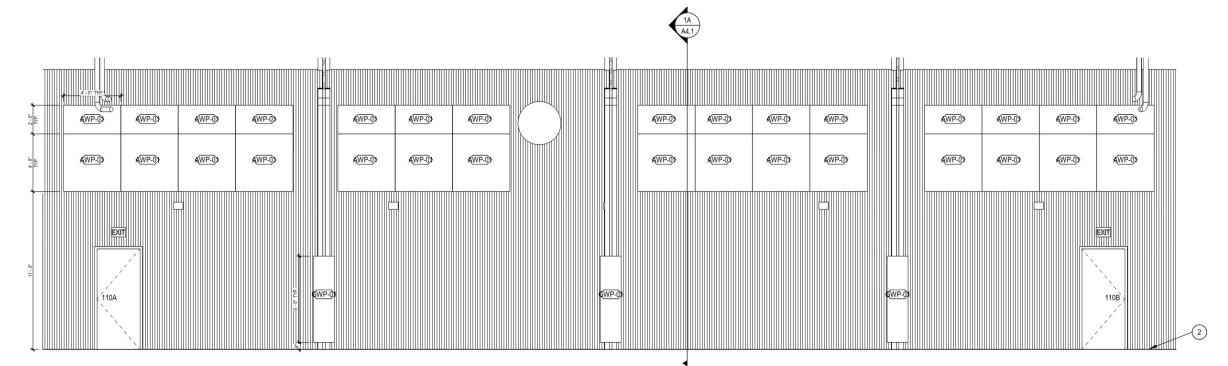

4A ASSEMBLY - SOUTH  
A101 SCALE: 1/4" = 1'-0"

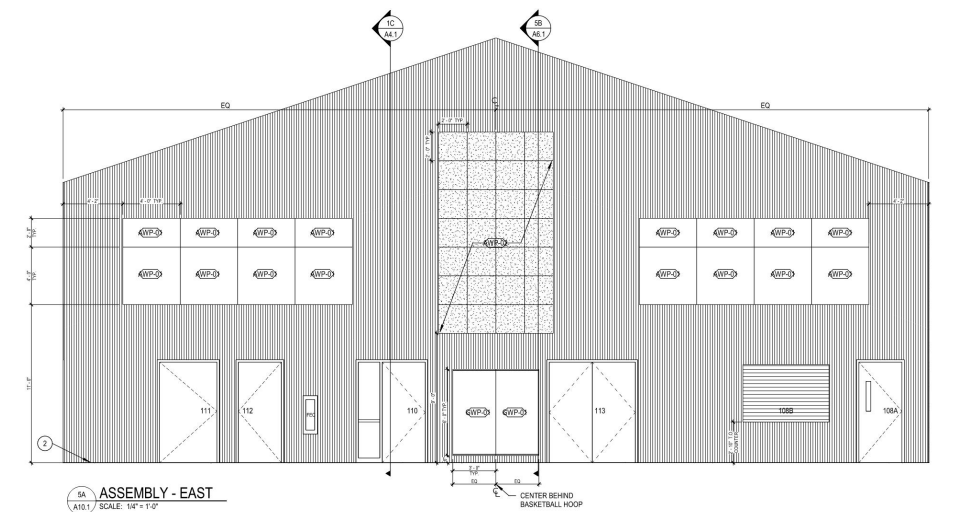


5A ASSEMBLY - EAST  
A101 SCALE: 1/4" = 1'-0"


# DeBEQUE COMMUNITY CENTER MEETING ROOM

Based on Mesa Community Center, we determined that there was a significant lack of storage causing the space to be less functional than desired. Our solution is to add casework along the south wall to keep items stored away while maintaining a tidy space for more professional meetings.


The space also includes countertop space for print, copy, fax, beverages, snacks, etc.

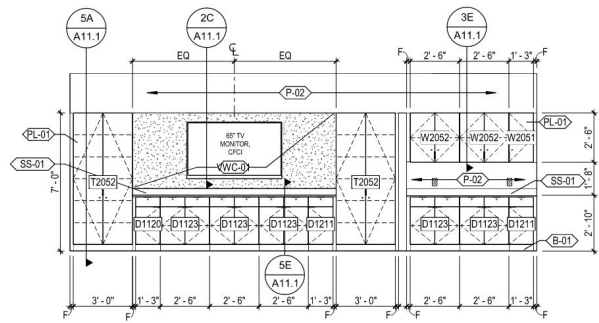


14 MEETING - SOUTH  
A10.2 SCALE: 1/4" = 1'-0"

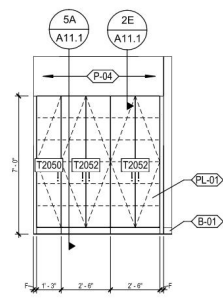

9 MEETING - CASEWORK ELEVATION  
A10.2 SCALE: 1/4" = 1'-0"

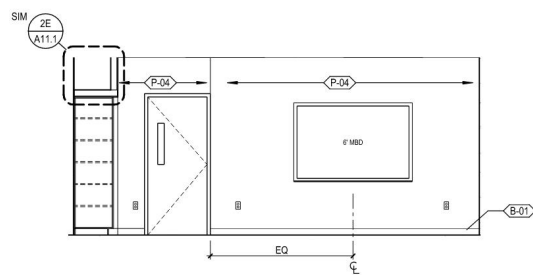

17 MEETING - WEST  
A10.2 SCALE: 1/4" = 1'-0"

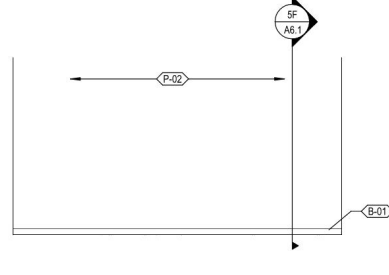


15 MEETING - NORTH  
A10.2 SCALE: 1/4" = 1'-0"


# DeBEQUE COMMUNITY CENTER RESTROOMS

The previous restrooms were not to code, so we have included ADA stalls in each restroom as well as appropriate fixture heights and turn radius'.


Other new features include changing stations in each restroom, solid-surface countertops, and a family restroom for families and those who identify as gender-fluid,

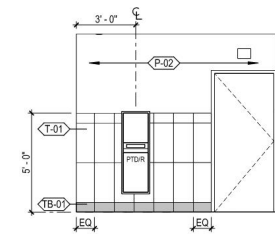


4B MEN'S - WEST  
A10.2 / SCALE: 1/4" = 1'-0"

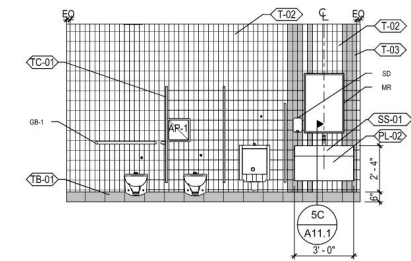

4C MEN'S - SOUTH  
A10.2 / SCALE: 1/4" = 1'-0"

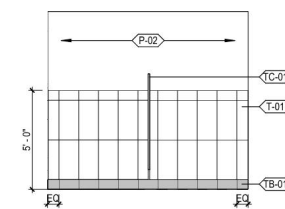

4D MEN'S - EAST  
A10.2 / SCALE: 1/4" = 1'-0"

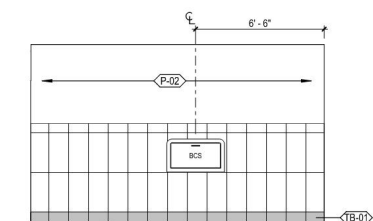

4E MEN'S - NORTH  
A10.2 / SCALE: 1/4" = 1'-0"